


# Vertical sliding single hung window Motorised 2 pane bottom fixed Balustrade

- Features:**
- Sashless pane of glass moves within it's own plane
  - Bottom fixed, top sliding pane
  - Bottom pane fixed to prevent egress to outside areas
  - Provides protection from falling
  - Removable midseal closes off winter draughts
  - Motorised sliding pane can be controlled via wall mounted switches, remote controls, home automation or a combination of all 3

- Specifications:**
- Frame height from 1500mm
  - Frame width from 1150mm
  - Laminated, toughened or Low E glass available as standard
  - Most powder coated and anodised aluminium finishes available as standard

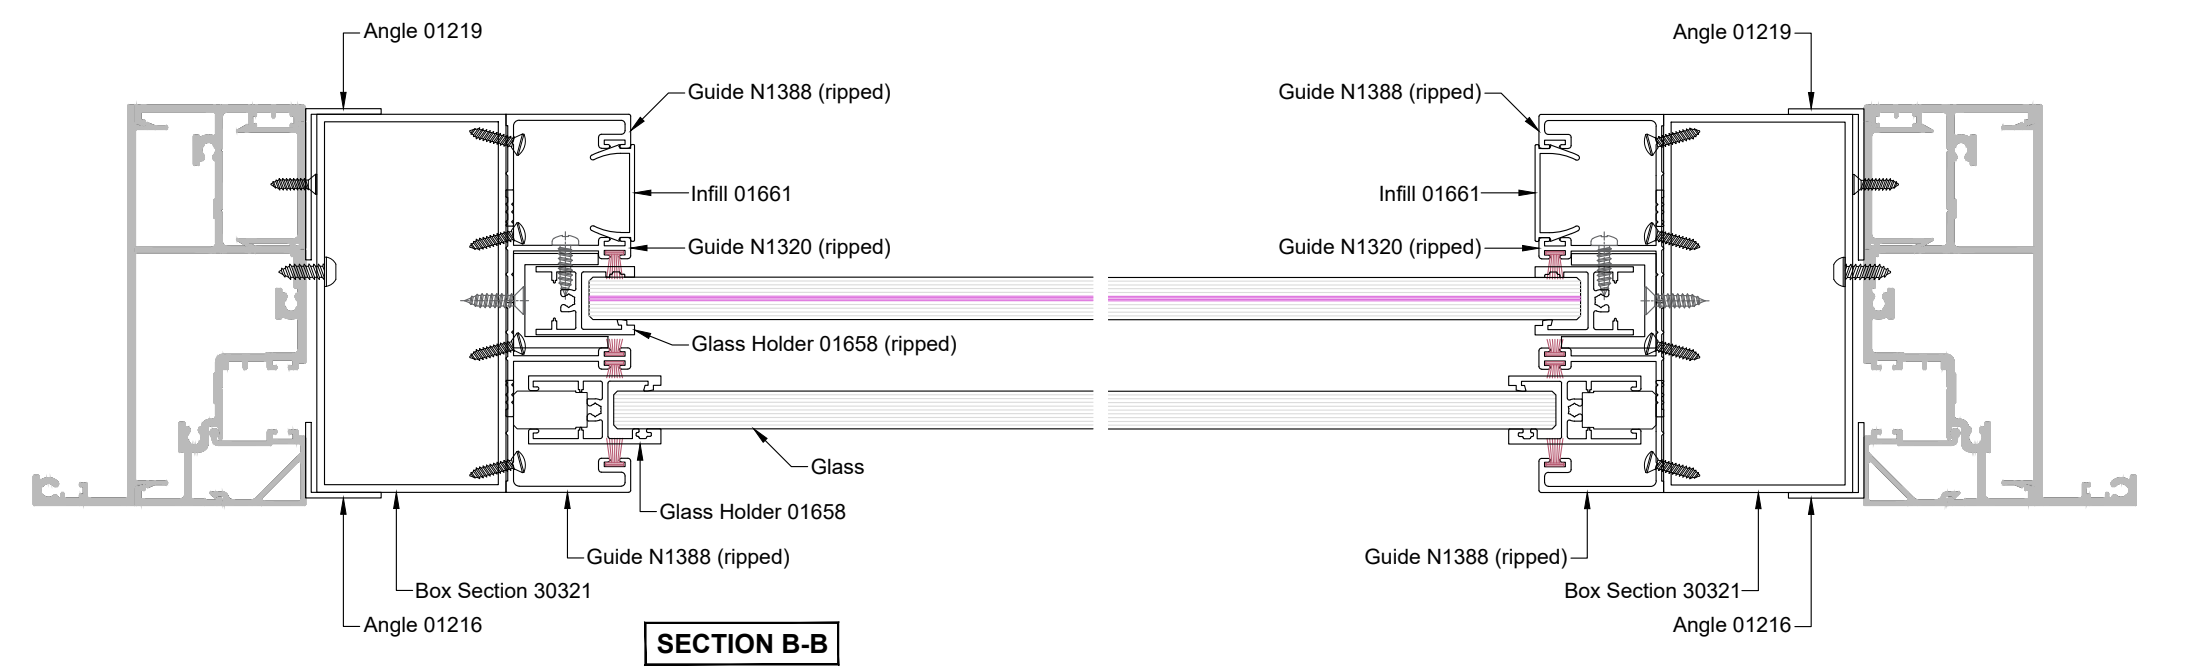

<b>Neotechnical Industries Ltd</b> 9 McDonald St, Sandringham, Auckland. Phone: 09 815 0481 Email: info@shugg.co.nz www.shugg.co.nz	Frame Type	APL 106 Architectural Casement	Drawing name	MT101 BA1	Scale	1:2
	Section	A:A & B:B	Date drawn	14-09-21	Revision	001
	Notes	-	Window style	Single Hung Balustrade		
	Notes	-	Window format	Commercial Motorised		
	Notes	-	Glazing	Single / L.S.G.	Thickness	10/11.2mm