


Vertical sliding single hung window Residential 2 pane bottom fixed

Features:

- Sashless pane of glass moves within it's own plane
- Bottom fixed, top sliding pane
- Aluminium profiles hidden within timber covers
- Can be used as a barrier (conditions apply)
- Can be retrofitted (frames may need to be adapted to suit)
- Removable midseal closes off winter draughts
- Lock open position provides secure ventilation
- Opening wand available when lift may be out of reach

Specifications:

- Curved and/or raking heads available
- Frame height from 600mm
- Frame width from 400mm
- Annealed, laminated, toughened or Low E glass available as standard
- Most powder coated and anodised aluminium finishes available as standard

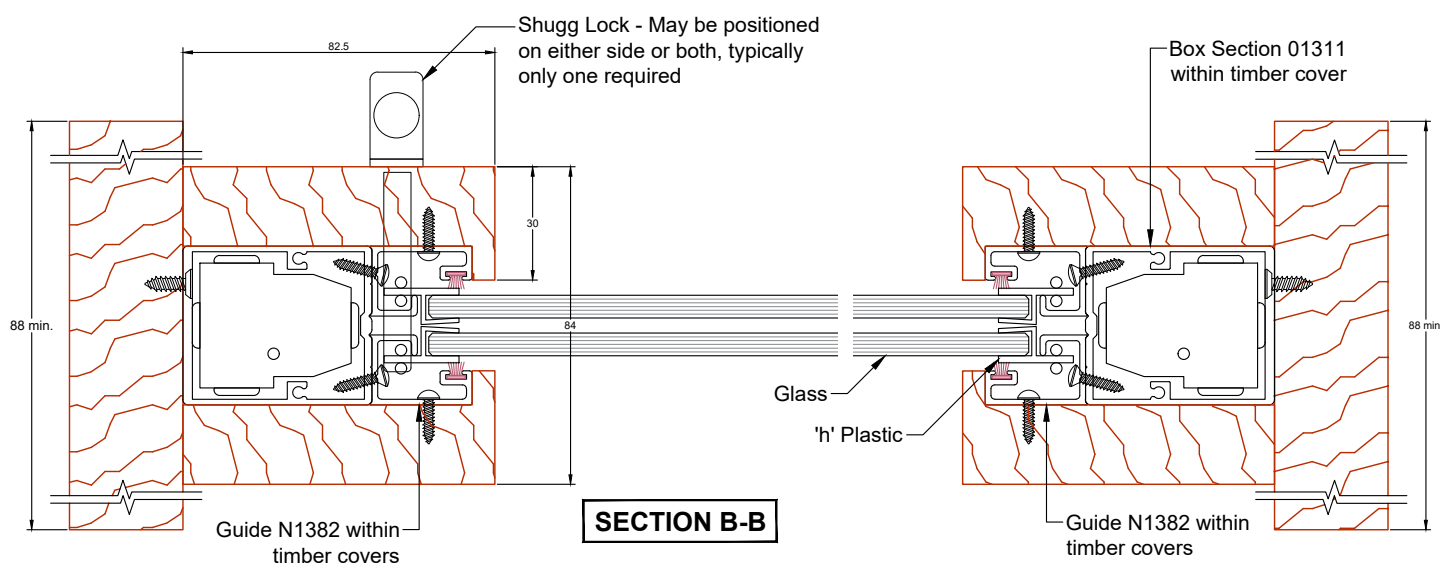

Neotechnical Industries Ltd

9 McDonald St, Sandringham,
Auckland.

Phone: 09 815 0481

Email: info@shugg.co.nz

www.shugg.co.nz

Frame Type

Timber frame for Shugg

Drawing name

SH101 TFC6

Scale

1:2

Section

A:A & B:B

Date drawn

11-08-21

Revision

001

Notes

-

Window style

Single Hung

Notes

-

Window format

Residential

Notes

-

Glazing

Single

Thickness

6mm