


Vertical sliding single hung window Residential 2 pane top fixed

Features:

- Sashless pane of glass moves within it's own plane
- Top fixed, bottom sliding pane
- Fits most aluminium frame profiles
- Ideal for reception areas or serveries
- Can be retrofitted
- Removable midseal to allow area to breathe
- Lock open position provides secure pass through

Specifications:

- Curved and/or raking heads available
- Frame height from 600mm
- Frame width from 400mm
- Annealed, laminated, toughened or Low E glass available as standard
- Most powder coated and anodised aluminium finishes available as standard

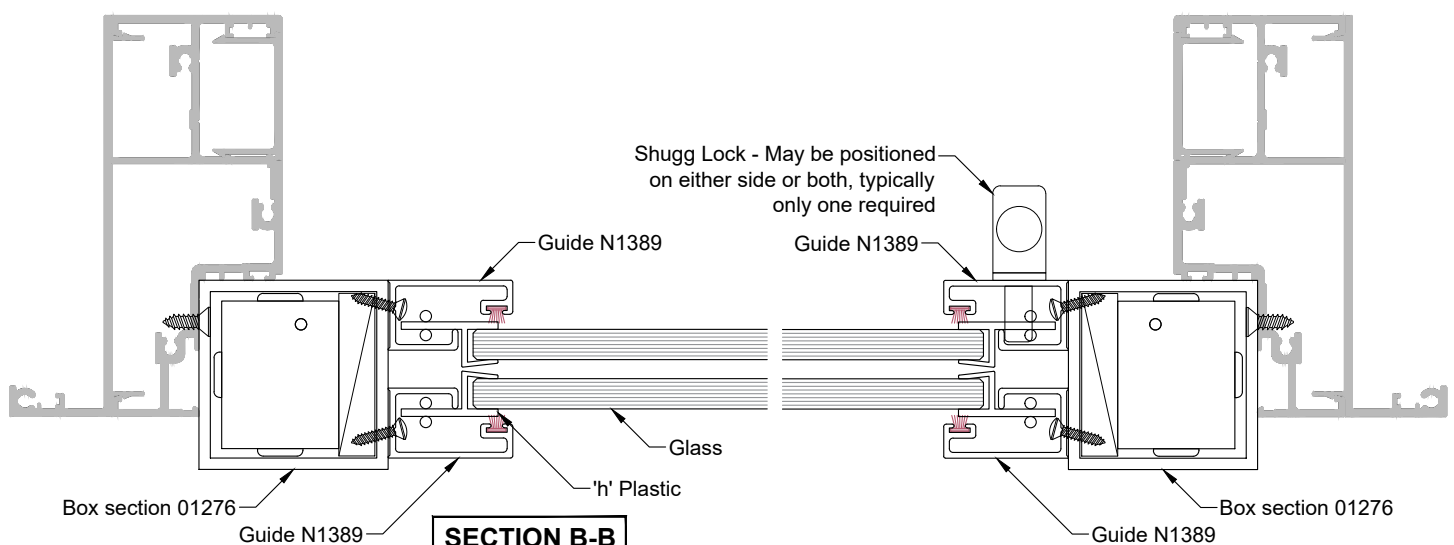

Neotechnical Industries Ltd 9 McDonald St, Sandringham, Auckland. Phone: 09 815 0481 Email: info@shugg.co.nz www.shugg.co.nz	Frame Type	APL 106mm Architectural	Drawing name	SH102 RA9	Scale	1:2
	Section	A:A & B:B	Date drawn	11-08-21	Revision	001
	Notes	-	Window style	Single Hung		
	Notes	-	Window format	Residential		
	Notes	-	Glazing	Single	Thickness	8mm

Details subject to change without notice. Exterior frames by others, Neotechnical Industries Ltd does not own the rights to exterior frames shown and are indicative only. All other details © Neotechnical Industries Ltd, not to be reproduced, altered or distributed in any form without permission.