


**SECTION A-A**

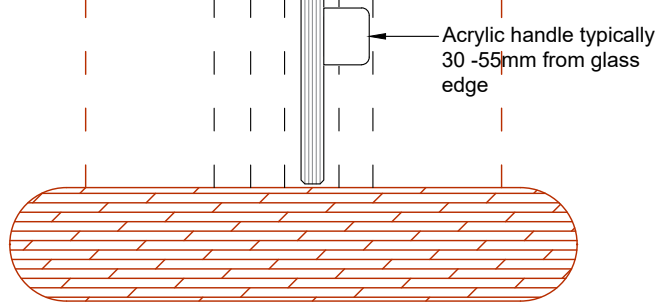


## Vertical sliding single hung window Residential cavity slider

### Features:

- Sashless pane of glass moves within it's own plane
- Sliding pane moves upwards into wall or ceiling cavity
- Ideal for reception areas or serveries
- Neotec recommends a removable access panel for future maintenance should it be required.
- Lock open position provides secure pass through

### Specifications:

- Curved and/or raking heads available
- Frame height from 600mm
- Frame width from 400mm
- Annealed, laminated, toughened or Low E glass available as standard
- Most powder coated and anodised aluminium finishes available as standard

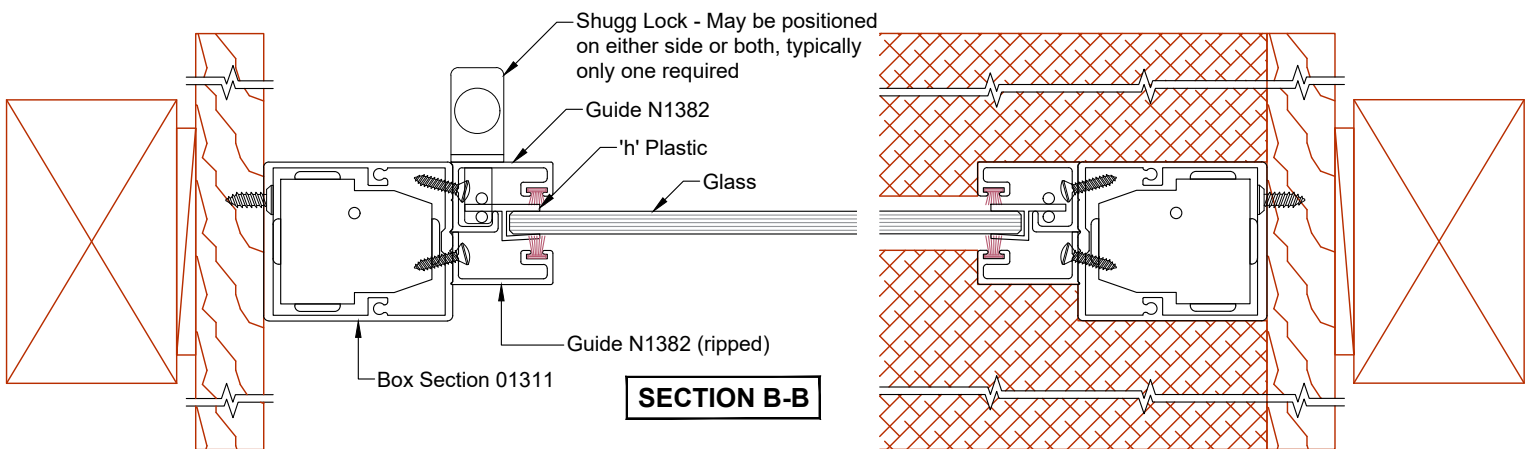

**SECTION B-B**

<b>Neotechnical Industries Ltd</b> 9 McDonald St, Sandringham, Auckland. Phone: 09 815 0481 Email: info@shugg.co.nz www.shugg.co.nz	Frame Type	<b>Timber</b>	Drawing name	<b>SH105 RT1</b>	Scale	<b>1:2</b>
	Section	<b>A:A &amp; B:B</b>	Date drawn	<b>11-08-21</b>	Revision	<b>001</b>
	Notes	-	Window style	<b>Single Hung</b>		
	Notes	-	Window format	<b>Residential</b>		
	Notes	-	Glazing	<b>Single</b>	Thickness	<b>6mm</b>

Details subject to change without notice. Exterior frames by others, Neotechnical Industries Ltd does not own the rights to exterior frames shown and are indicative only. All other details © Neotechnical Industries Ltd, not to be reproduced, altered or distributed in any form without permission.