

Vertical sliding single hung window Residential cavity slider

Features:

Sashless pane of glass moves within it's own plane

Sliding pane moves upwards into wall or ceiling cavity

Ideal for reception areas or serveries

Neotec recommends a removable access panel for future maintenance should it be required.

Lock open position provides secure pass through

Specifications:


Curved and/or raking heads available

Frame height from 600mm

Frame width from 400mm

Annealed, laminated, toughened or Low E glass available as standard

Most powder coated and anodised aluminium finishes available as standard

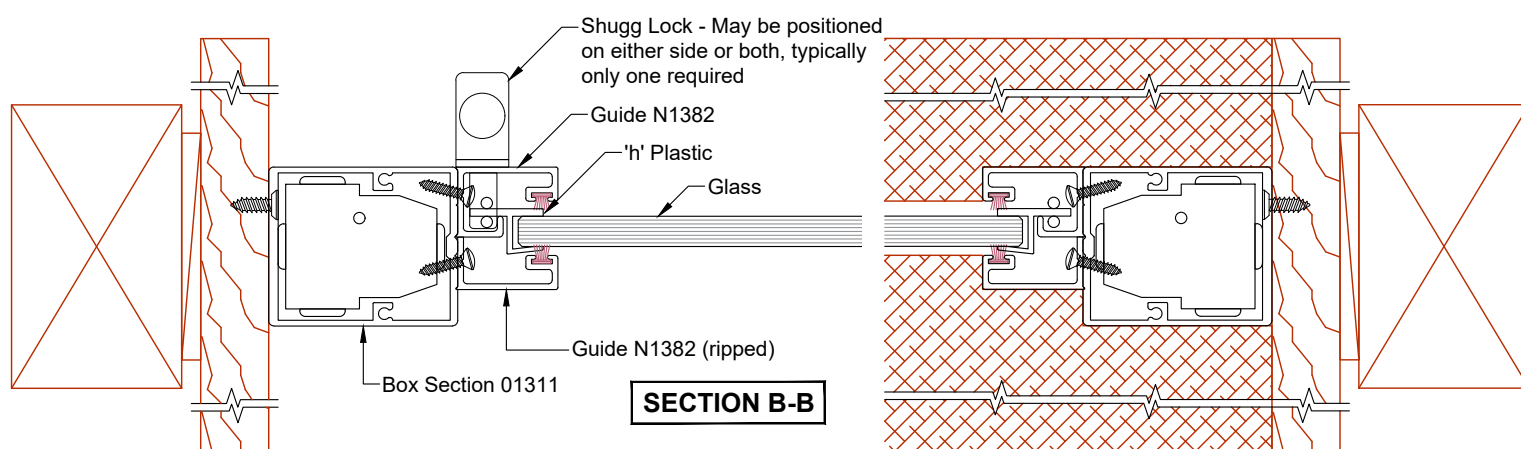

Neotechnical Industries Ltd

9 McDonald St, Sandringham,
Auckland.

Phone: 09 815 0481

Email: info@shugg.co.nz

www.shugg.co.nz

Frame Type

Timber

Section

A:A & B:B

Notes

-

Notes

-

Notes

-

Drawing name

SH105 RT2

Scale

1:2

Date drawn

11-08-21

Revision

001

Window style

Single Hung

Window format

Residential

Glazing

Single

Thickness

8mm

Details subject to change without notice. Exterior frames by others, Neotechnical Industries Ltd does not own the rights to exterior frames shown and are indicative only. All other details © Neotechnical Industries Ltd, not to be reproduced, altered or distributed in any form without permission.